


 


SITE PLAN
Scale 1/32" = 1' - 0"

 


 


PARTIAL SECTION

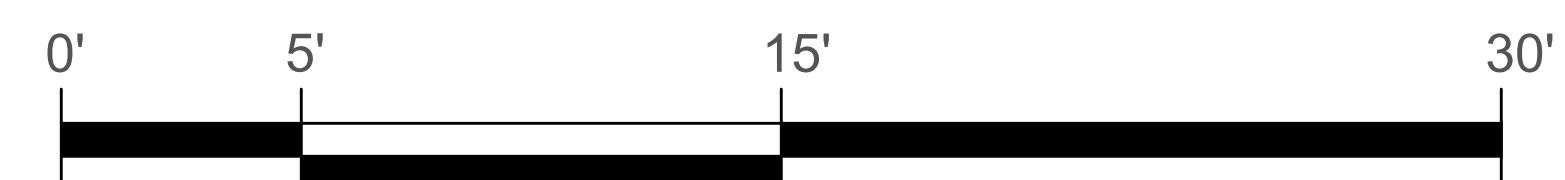


SECTION

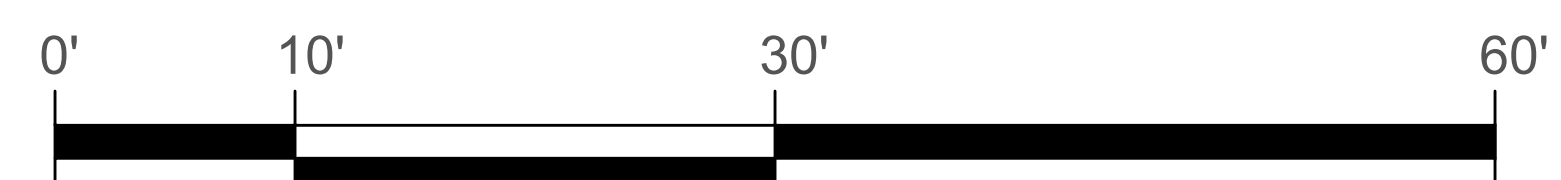

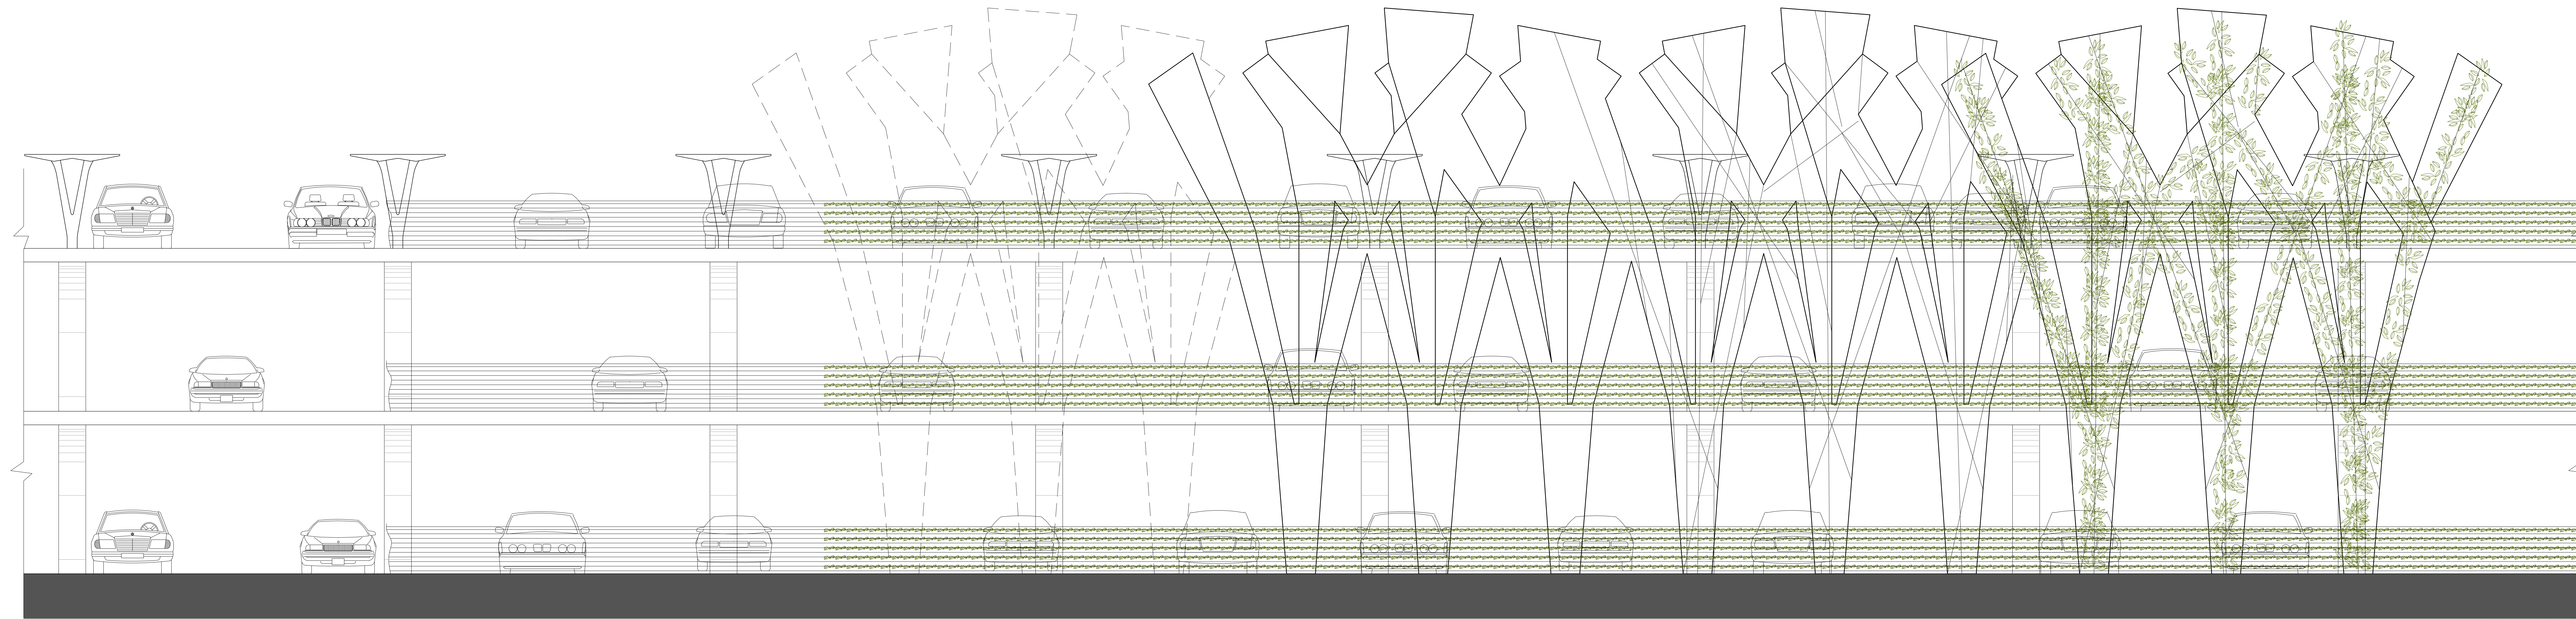

LAYERING OF DEVELOPED PARTIAL ELEVATION
SCALE 1/4" = 1'-0"

 

SOUTH WEST ELEVATION
SCALE 1/16" = 1'-0"



